


GUNNING

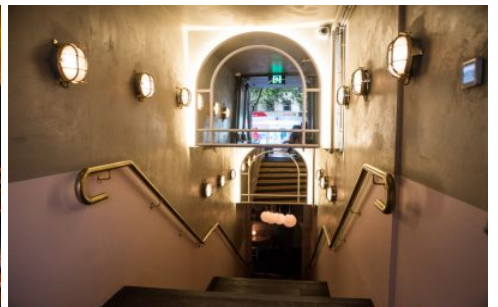

34-36 Oxford Street Darlinghurst NSW

Centrally located, 32- 34 Oxford Street offers the experienced operator an incredible opportunity at the Hyde Park end of Oxford Street.


- 450sqm (250m2 Basement and 200 Ground Floor)
- Liquor license in place
- 500 person capacity
- Kitchen grease trap and exhaust facilities in place
- High-level Fit-out in place
- abundance of high passing traffic
- 14 metres of frontage for great branding exposure

Please contact Daniel Gunning: 0413 051 235 or Alberto Da Grava: 0416 919 423

Building Size : 450 sqm
Land Size : 450 sqm
View : <https://www.gunningre.com.au/lease/nsw/eastern-suburbs/darlinghurst/commercial/retail/5731375>




Daniel Gunning
02 9698 0222

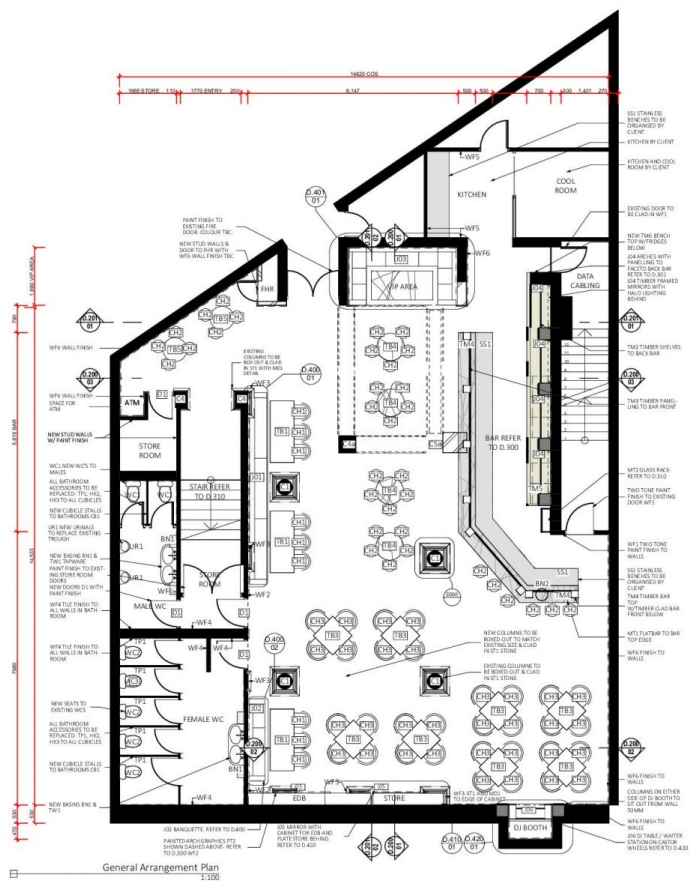

- ❑ COPYRIGHT : THIS DESIGN IS THE EXCLUSIVE PROPERTY OF FELTON CONSTRUCTIONS (STD) PTY LTD AND MUST NOT BE USED, REPRODUCED OR COPIED WHOLLY OR IN PART IN ANY WAY WITHOUT THE WRITTEN PERMISSION OF THE COMPANY
 - ❑ LARGER SCALE DRAWINGS AND WRITTEN DIMENSIONS TAKE PRECEDENCE
 - ❑ DO NOT SCALE FROM DRAWING
 - ❑ ALL DIMENSIONS TO BE CHECKED ON SITE BEFORE COMMENCEMENT OF WORK
 - ❑ ANY DISCREPANCIES ARE TO BE BROUGHT TO THE ATTENTION OF THE AUTHOR
- DISCLAIMER**

NOTES

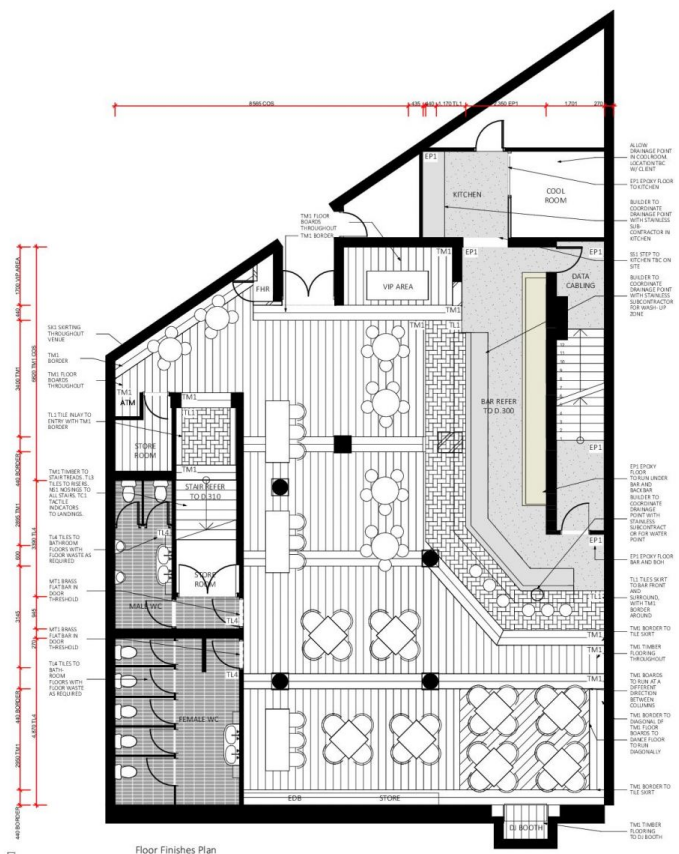

- ISSUE DESCRIPTION

DRAWING TITLE
DELLA HYDE

CLIENT
APPLEJACK HOSPITALITY

LOCATION
34 OXFORD STREET, DARLINGHURST

SCALE
1:100

DWG NO
01

DRAWN BY
J. LEE

ISSUE
A

CATLIE, WATERMAN INTERIOR DESIGN
 1110 N. 1ST ST., SUITE 100
 DENVER, CO 80202
 TEL: 303.733.1111
 FAX: 303.733.1112





KITCHEN LEGEND

- (1) Combi
- (2) 6 Burner under Oven
- (3) Bench
- (4) Salamander (Bench Salamander/Bench Brick)
- (5) Char Grill
- (6) Fry
- (7) Fry
- (8) Bench

SYSTEM LEGEND

- ⊙ Thermal Detection
- ⊗ Spit Fires
- AC Cassette Air con.
- C CC TV Camera (8 Check for Blind spots in public places)
- IS.III Emergency Lighting
- Ceiling Lights (Not in Raised area)
- ▲ Flood Lights
- Till Screen

Kitchen layout and finishes to comply with AS 4674-2004 Design, construction and fit-out of food premises



Plan

Scale: 1:100@A3

Total Floor Area Approx : 197.92 sqm

Total 120 Seats

Concept Design

General Notes		
C	Indicative Legend	12.07.16
B	Kitchen indicative	07.07.16
A	Plan Design	24.06.16
No.	Revision/Issue	Date

Client
34-36 Oxford St
Darlinghurst NSW 2010

Project Management
Complete Package Australia
Building consulting & Compliance
Po Box 508 : Bondi Junction NSW 1535
0413 04 877 ACN: 168 426 551

Raine & Horne

1/263 Beames Av
Mount Druitt NSW 2770
Tel 0476 286 234
Web: www.b4build75.com
ABN 68 378 830 127

Architecture DA Real Estate Floor Plans

Space is not treated

Title DETAIL-PLAN	Sheet
Date	CD05/CD05
Scale 1:100@A3	